
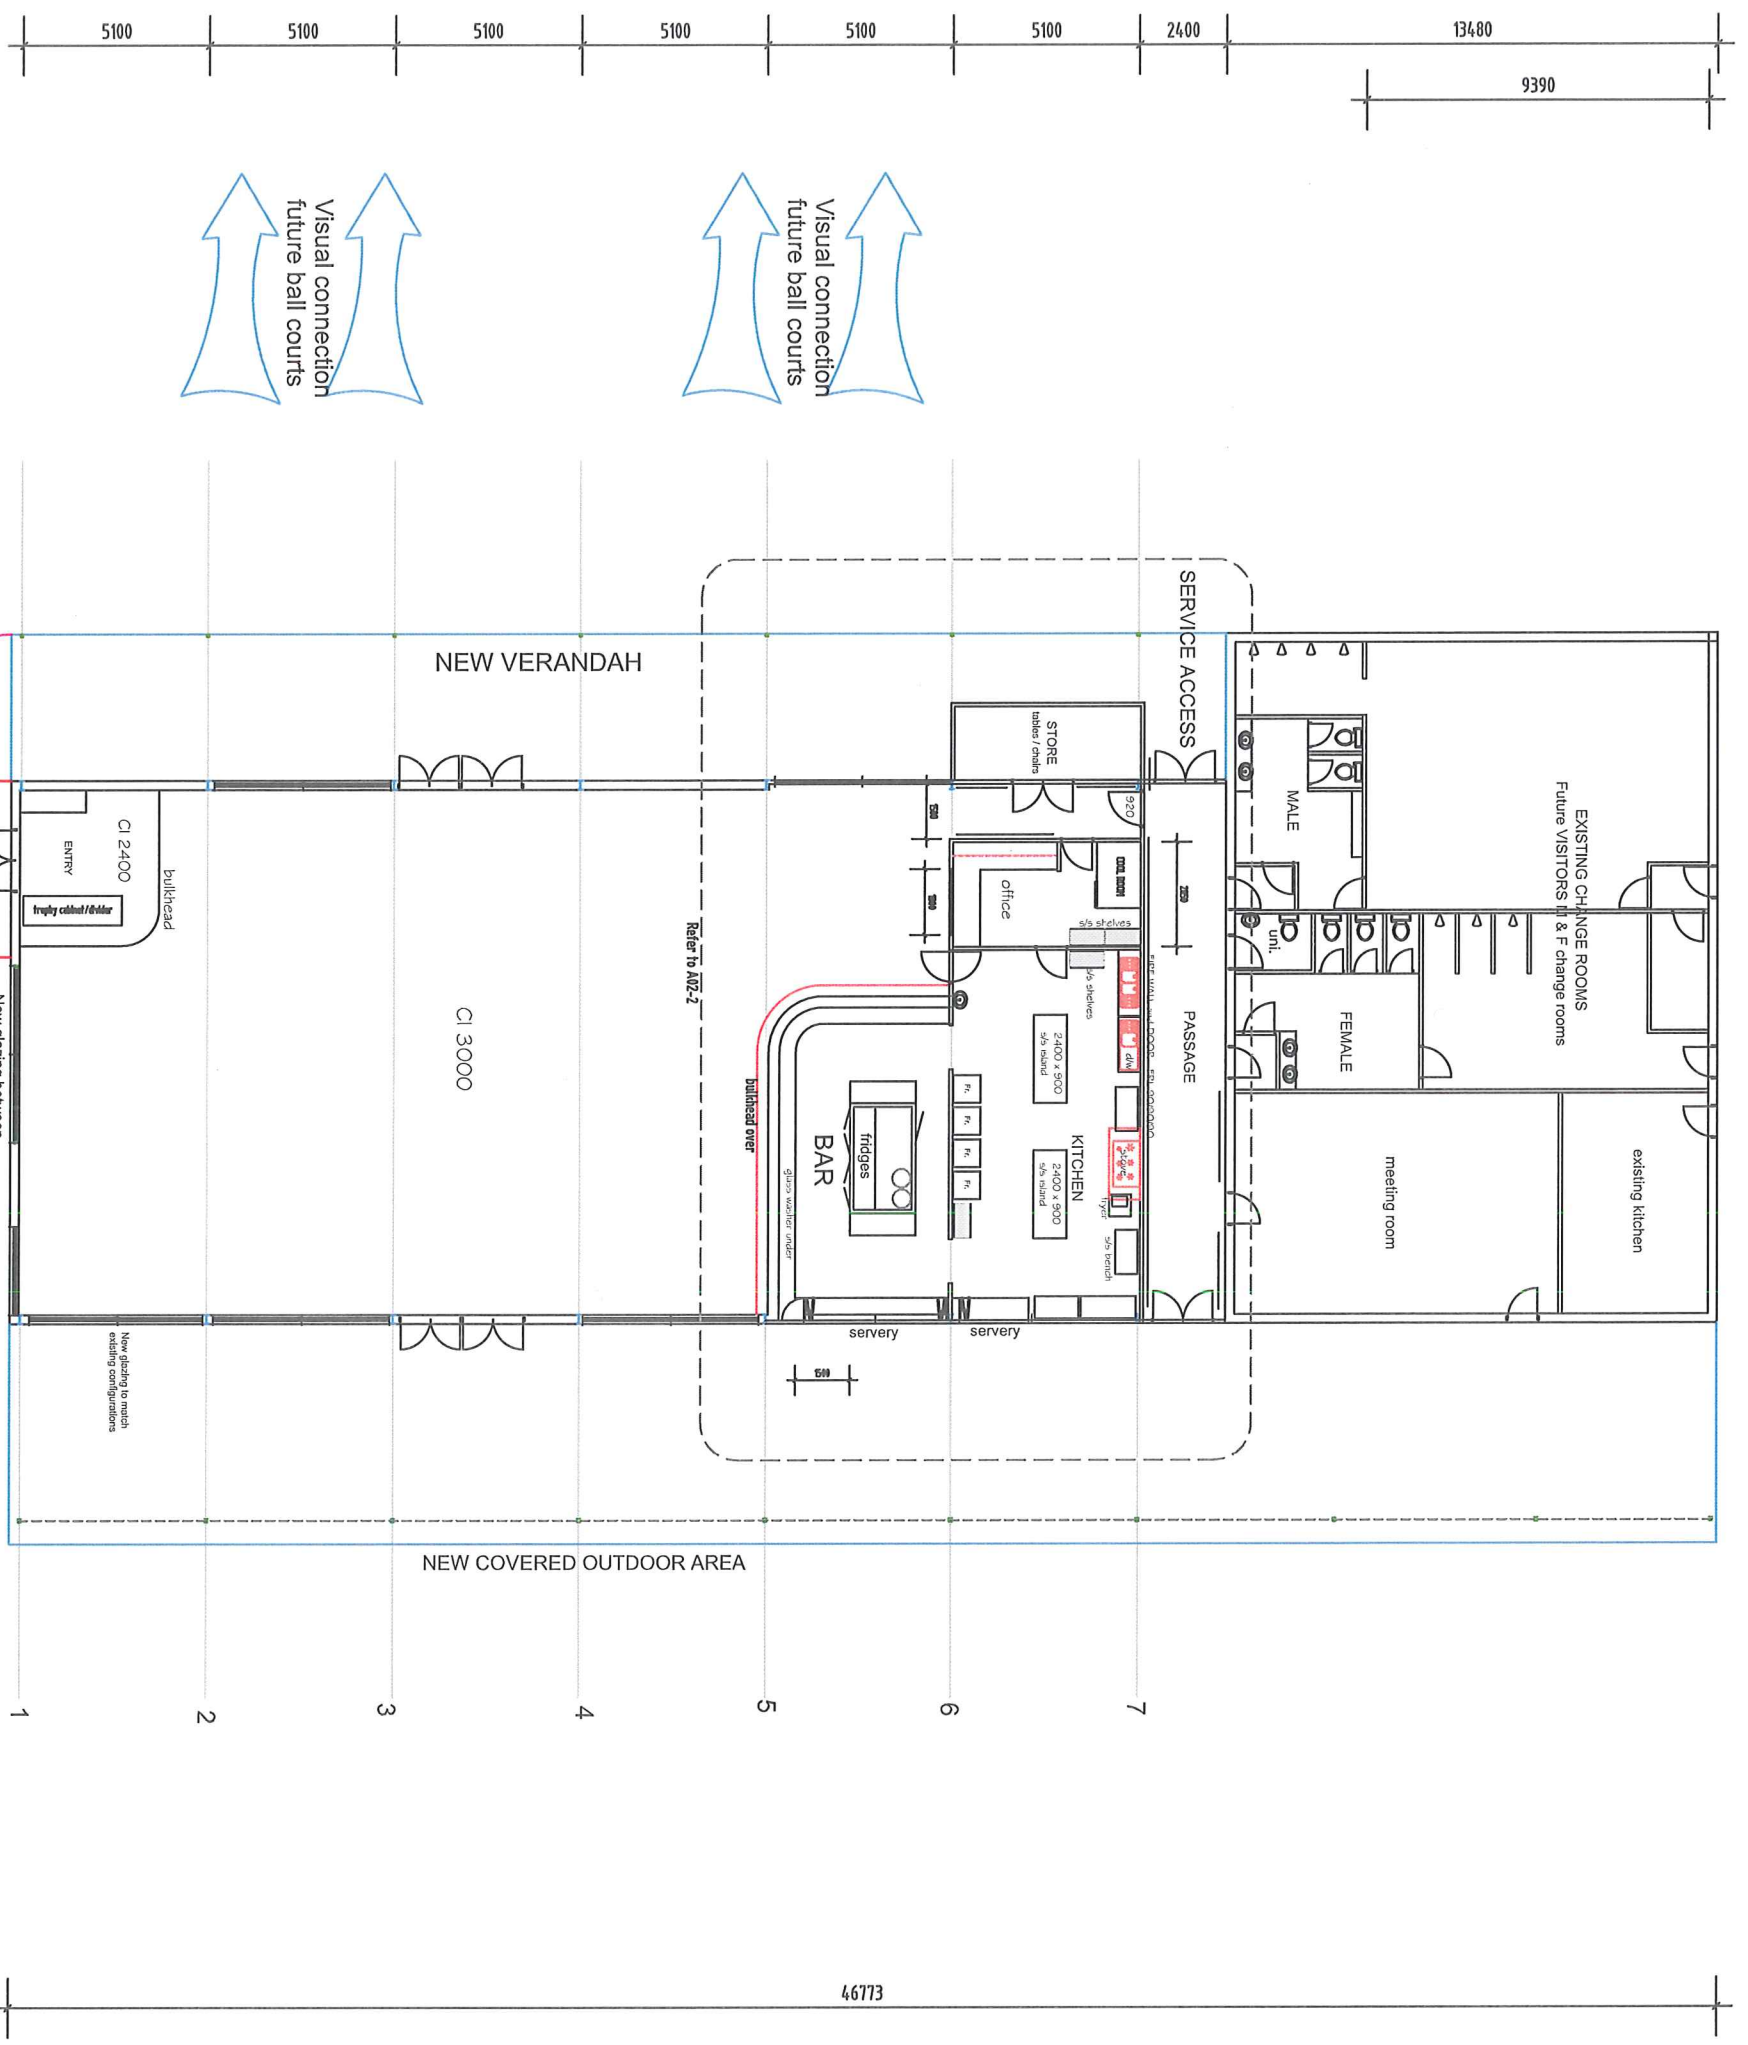


FOOTBALL / CRICKET

7.00
AHD/RL 10.00

SITE PLAN 1:500

Proposed Alterations		John Gosper Design Building Design and Drafting Registered Builder # 11320 E johngosper@bigpond.com
Koorda Recreation Ground KOORDA		
DRAWING TITLE	Site Plan	
DRAWN	John Gosper	
DATE	Sept 2014	
SCALE 1:500@A3		0407 33 18 16
SHEET: A01-1 REV A		

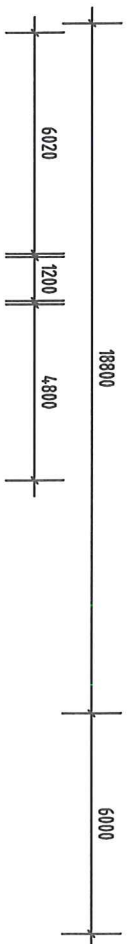

Visual connection future ball courts

Visual connection future ball courts

VIEW TO PLAYGROUND

TOTAL FLOOR AREA 749m²


FLOOR PLAN 1: 200

Alterations and additions
 Koorda Recreation Grounds
 KOORDA

John Gosper Design
 Building Design and Drafting
 Registered Builder # 11320
 E johngosper@bigpond.com

DRAWING TITLE: FLOOR PLAN
 DRAWN: John Gosper SCALE: 1:200@A3
 DATE: JAN 2015 SHEET: A02-1 REV A





0407 33 18 16

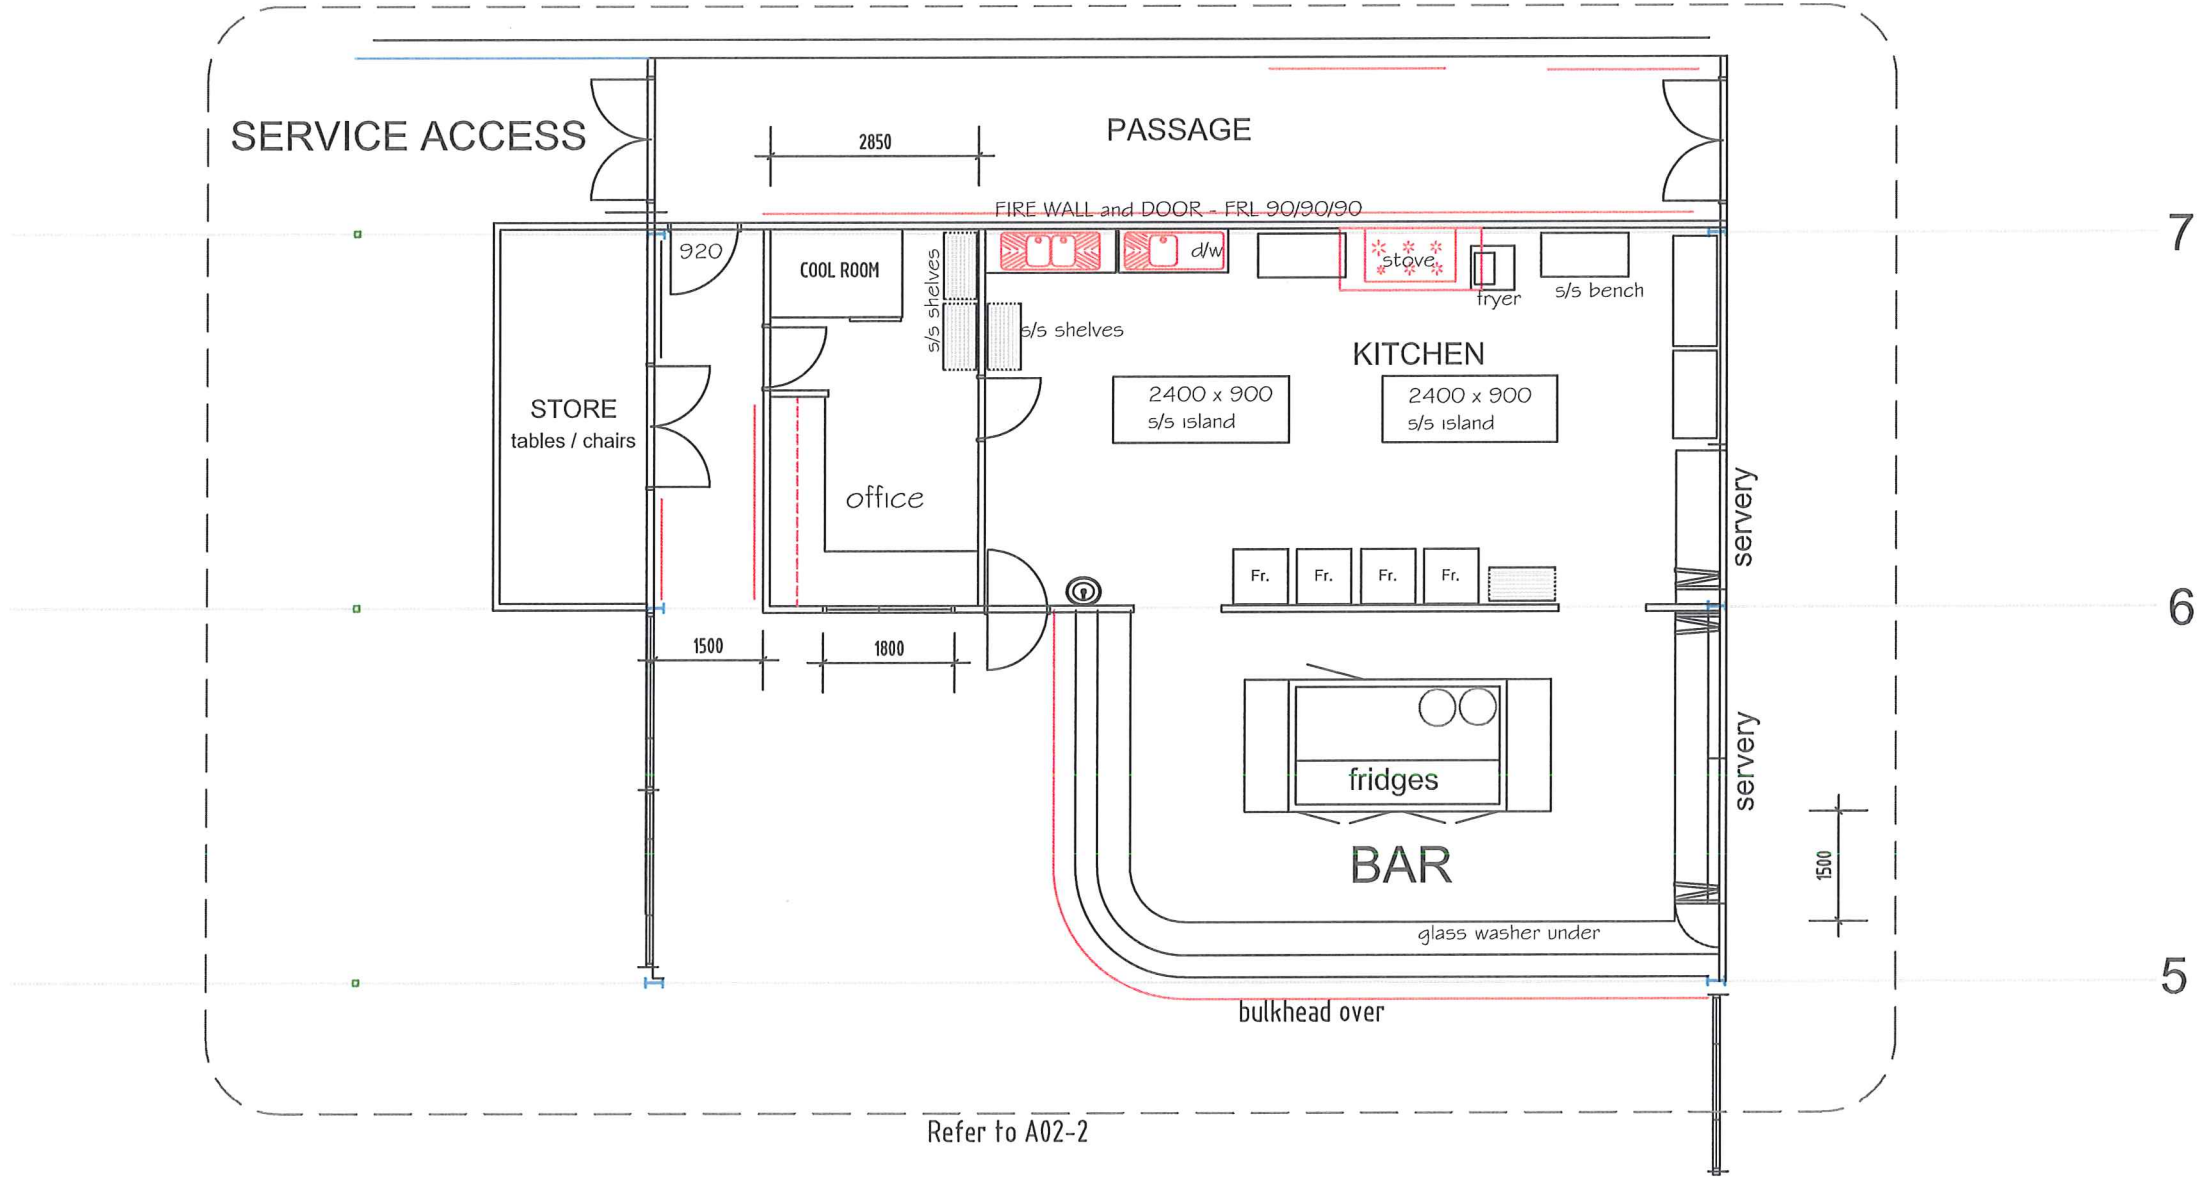

PLAN 1:100



Alterations and additions		
Koorda Recreation Grounds KOORDA		
DRAWING TITLE	Floor Plan	
DRAWN John Gosper	SCALE 1:100 @A3	
DATE Jan 2015	SHEET: A02-2 REV A	Building Design and Drafting Registered Builder # 11320 E johngosper@bigpond.com
		0407 33 18 16

 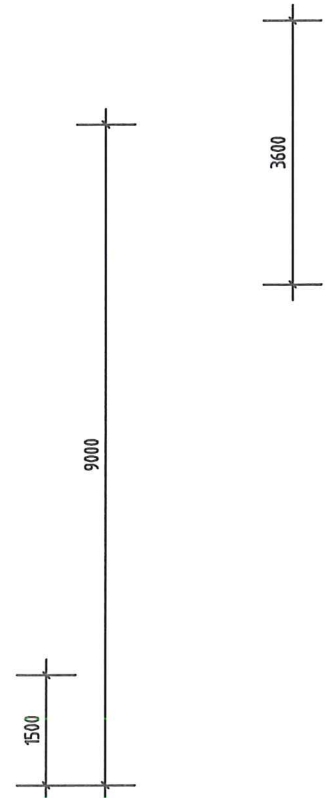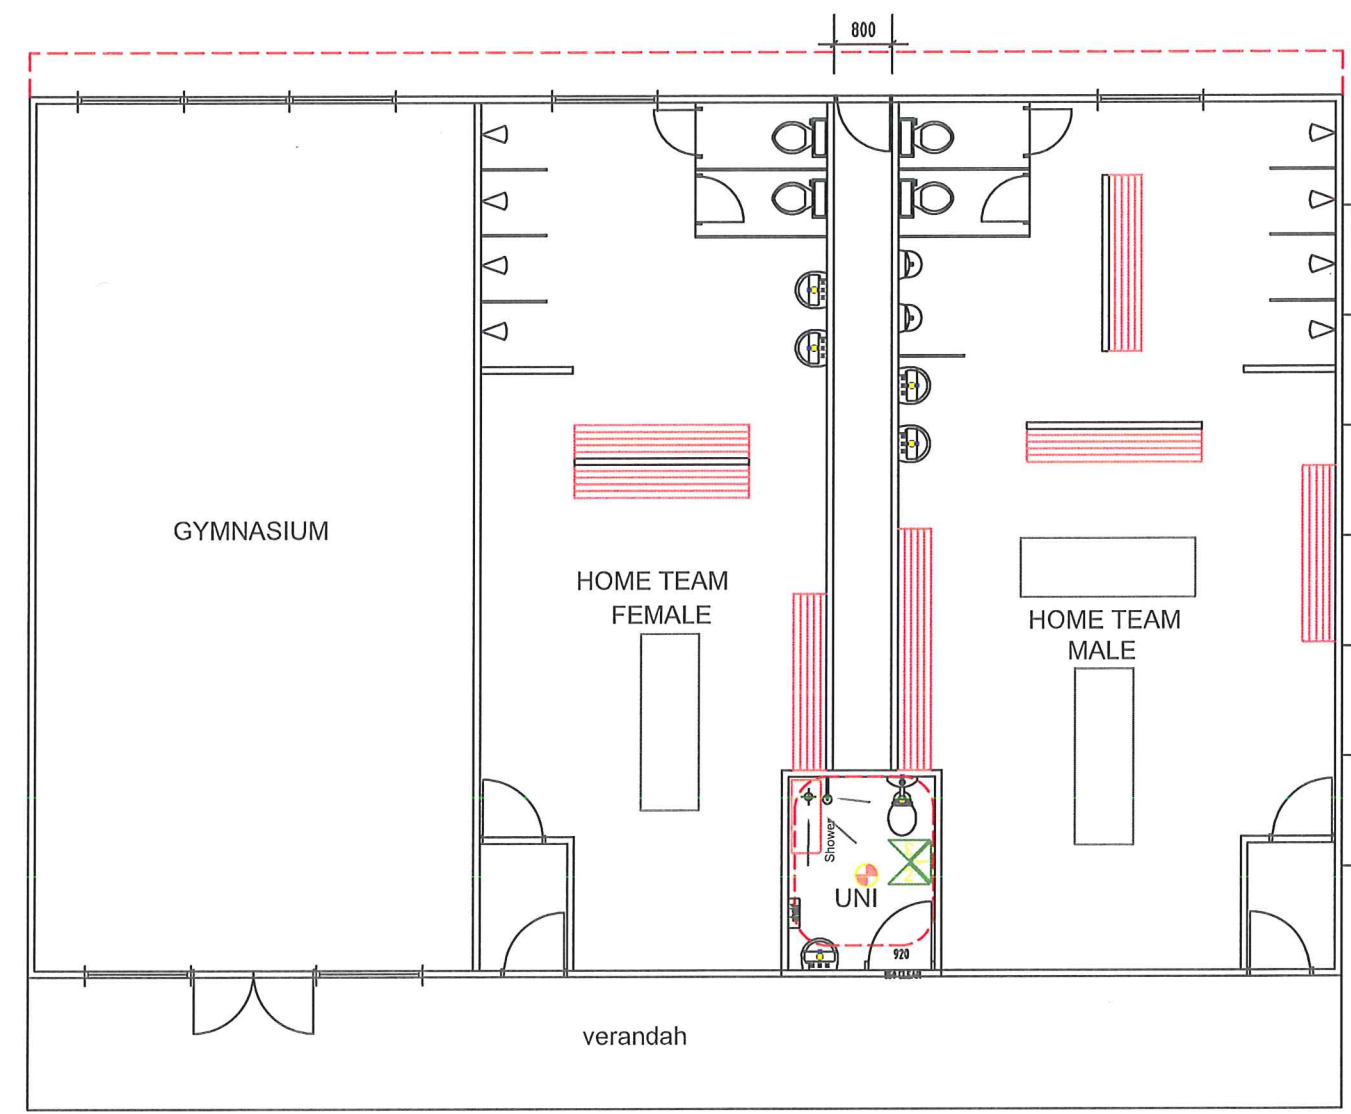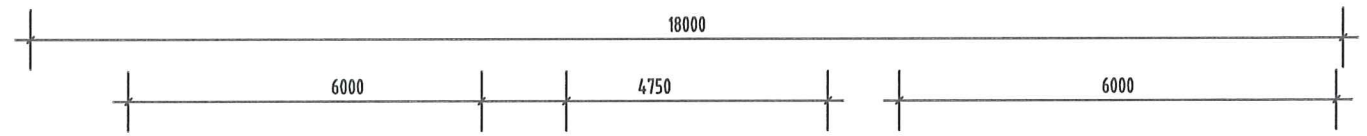


MATERIALS
 Timber frame walls SIP roof panels
 WALLS Colorbond Custom Orb and
 SCYON cladding
 10 plasterboard internal walls.
 Fully insulated walls R2.0
 Heat Pump HWS

Gymnasium and Change Rooms

PLAN 1:100




Alterations and additions		
Koorda Recreation Grounds KOORDA		
DRAWING TITLE	Floor Plan	
DRAWN John Gosper	SCALE 1:100 @A3	
DATE Sept 2014	SHEET: AO2-4 REV A	John Gosper Design Building Design and Drafting Registered Builder # 11320 E johngosper@bigpond.com
		0407 33 18 16

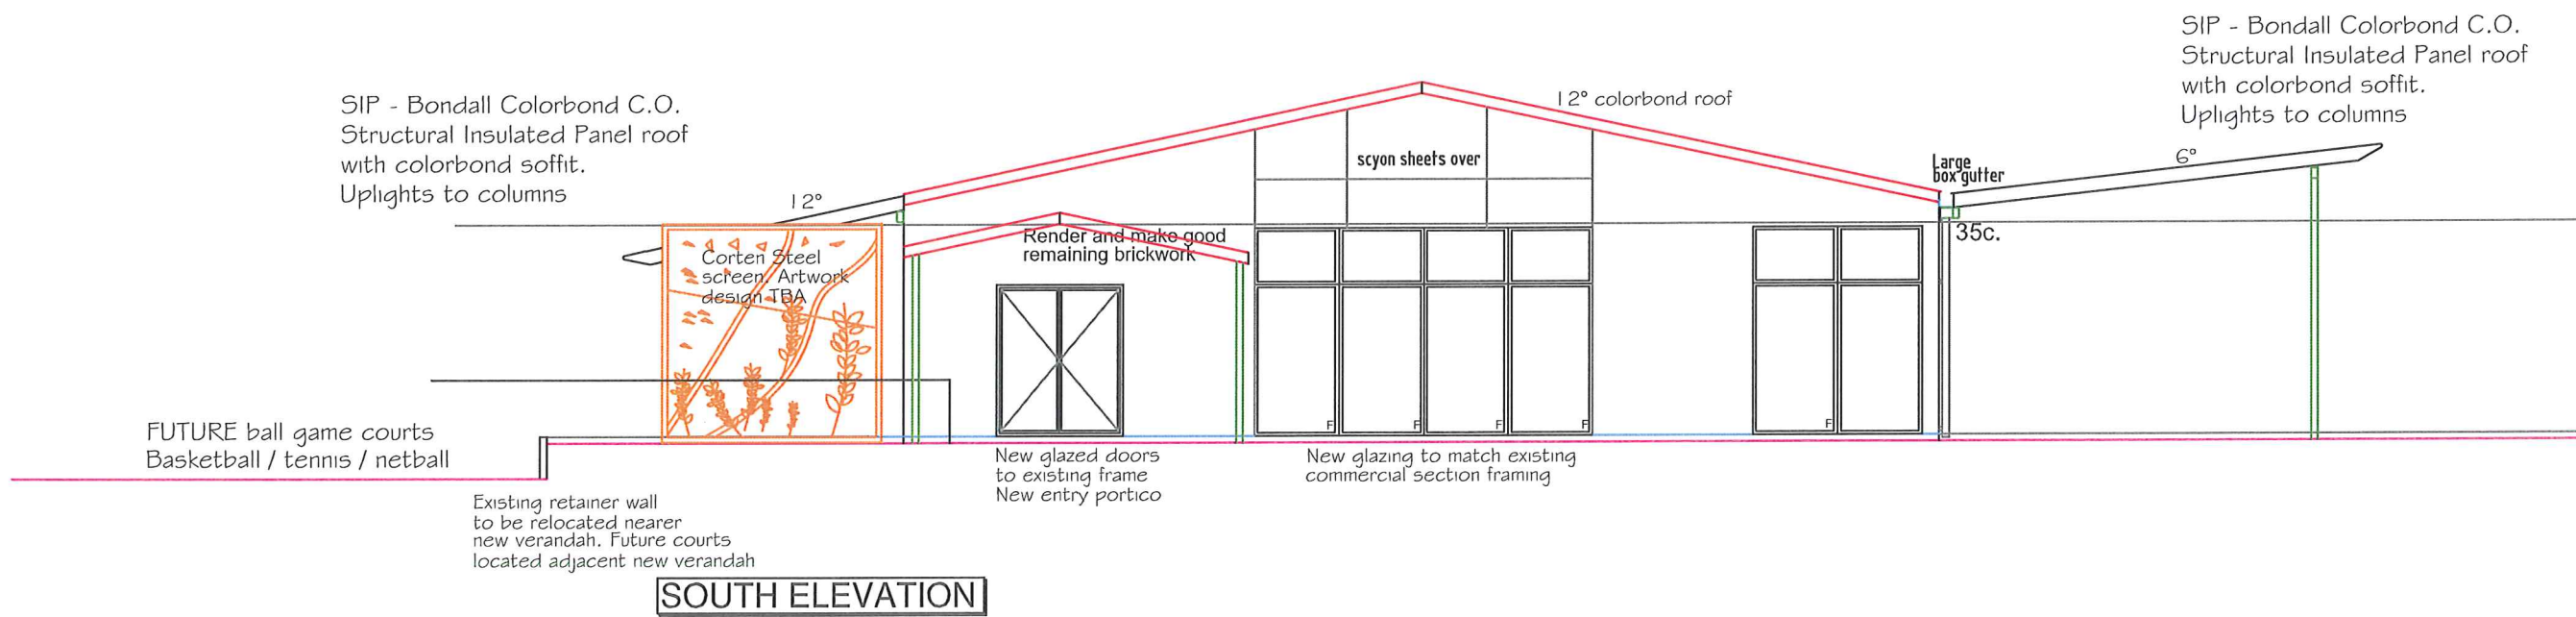


ELEVATIONS 1:100

Alterations and additions		
Koorda Recreation Grounds KOORDA		
DRAWING TITLE	Elevations	
DRAWN John Gosper	SCALE 1:100@2A3	
DATE 9 Oct 2014	SHEET: A03-1 REV A	John Gosper Design Building Design and Drafting Registered Builder # 11320 E johngosper@bigpond.com
		0407 33 18 16

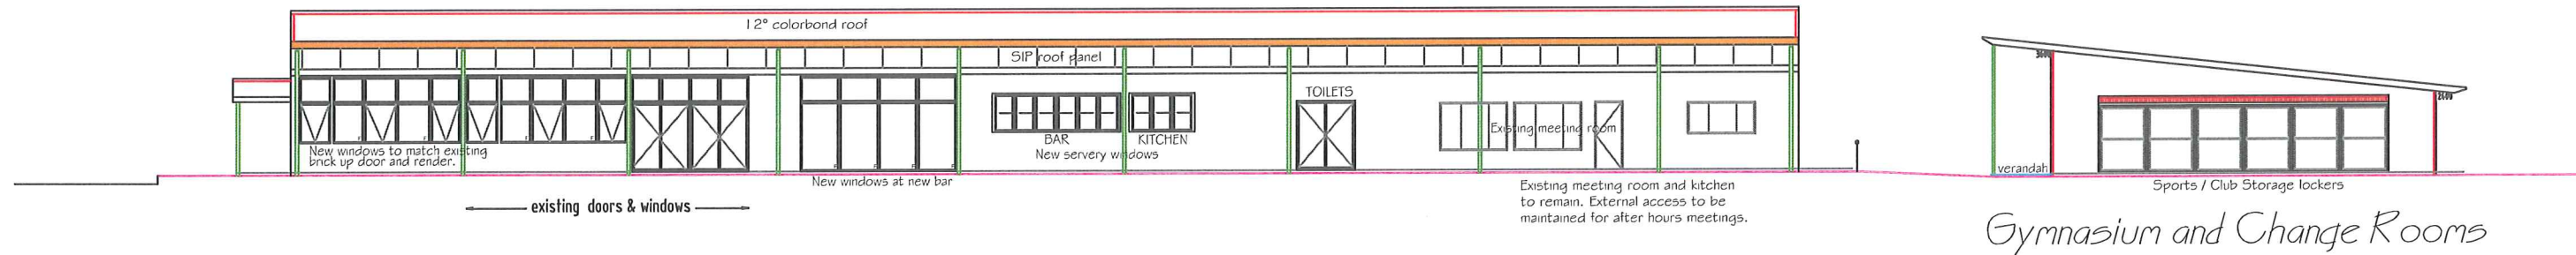

EAST ELEVATION

Gymnasium and Change Rooms

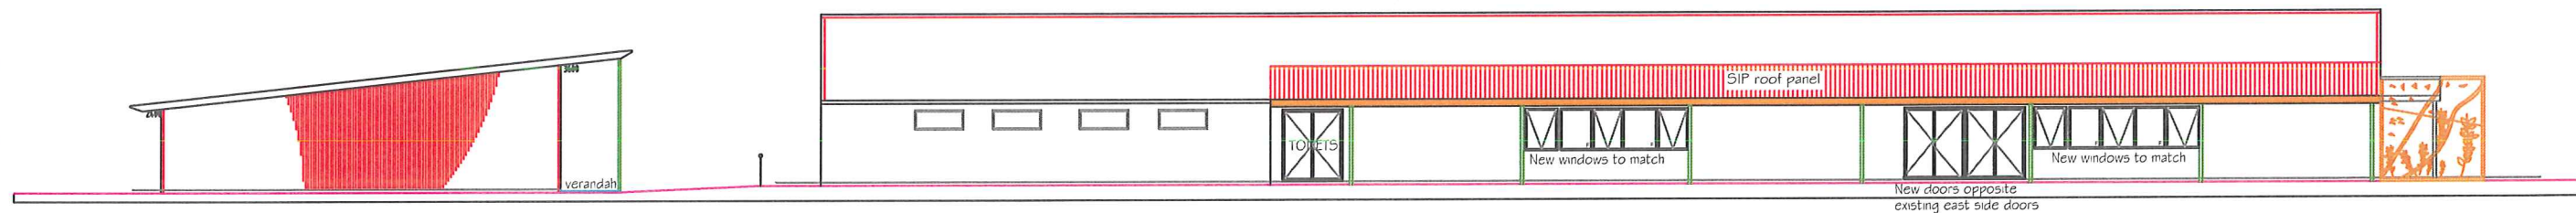


Gymnasium and Change Rooms

WEST ELEVATION


ELEVATIONS 1:200

Alterations and additions		
Koorda Recreation Grounds KOORDA		
DRAWING TITLE	ELEVATIONS	
DRAWN John Gosper	SCALE 1:200@2A3	
DATE 9 Oct 2014	SHEET: A03-2 REV A	
John Gosper Design Building Design and Drafting Registered Builder # 11320 E johngosper@bigpond.com		0407 33 18 16

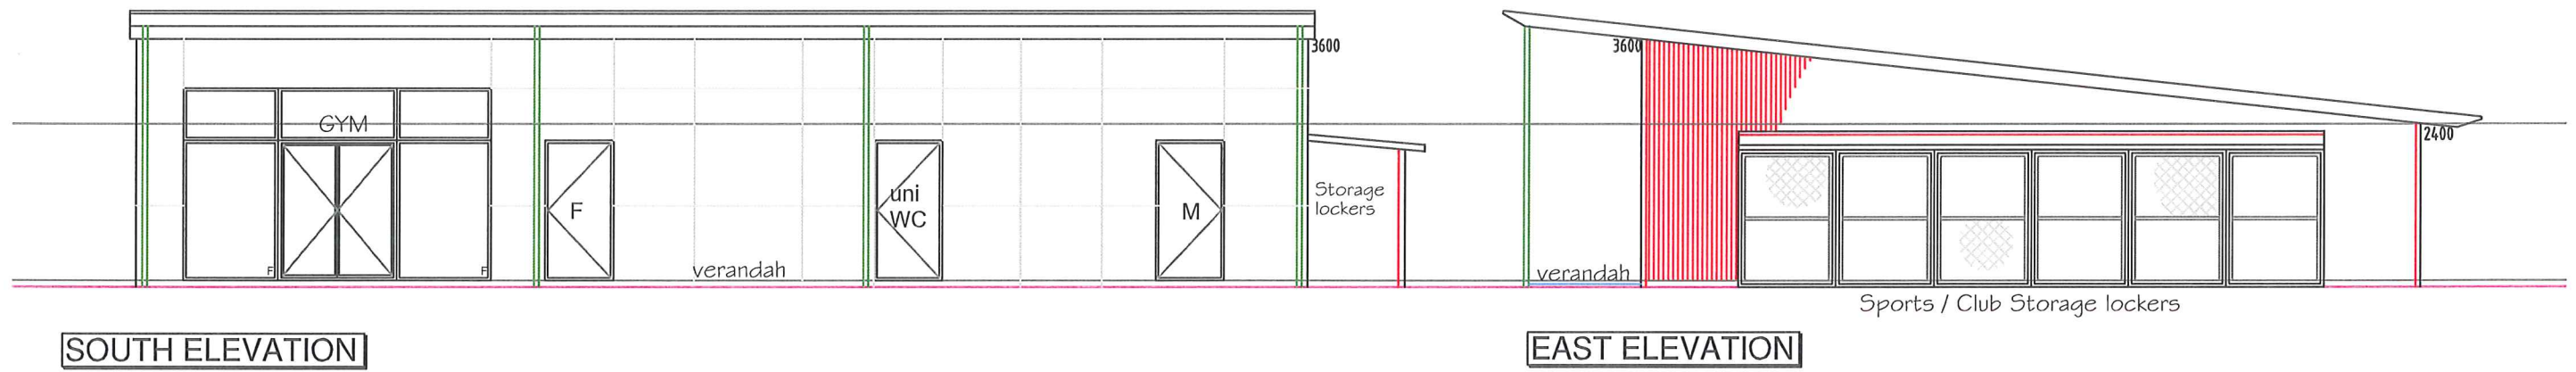

SOUTH ELEVATION

EAST ELEVATION

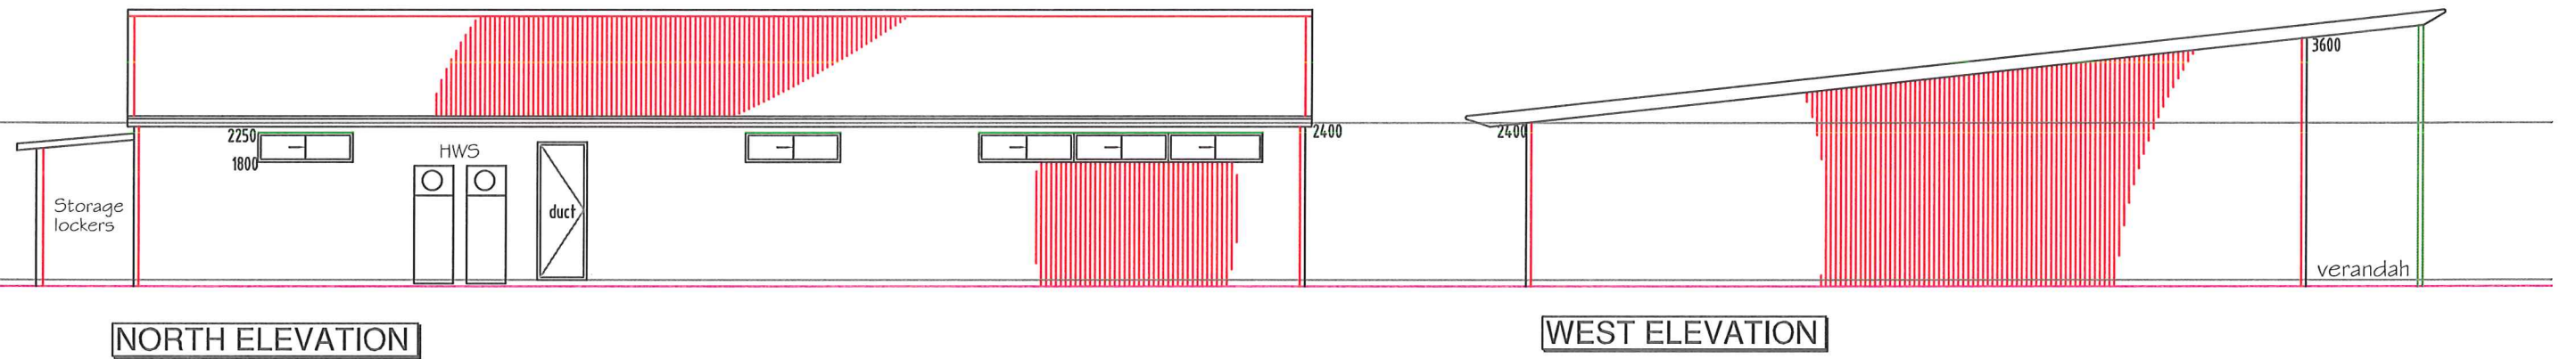

NORTH ELEVATION

WEST ELEVATION

MATERIALS

Timber frame walls SIP roof panels
 WALLS Colorbond Custom Orb and
 SCYON cladding
 IO plasterboard internal walls.
 Fully insulated walls R2.0
 Heat Pump HWS

Gymnasium and Change Rooms

ELEVATIONS 1:100

Alterations and additions


Koorda Recreation Grounds
 KOORDA

DRAWING TITLE Elevations
 DRAWN John Gosper SCALE 1:100 @A3
 DATE 9 Oct 2014 SHEET: AO3-3 REV A


John Gosper Design

Building Design and Drafting
 Registered Builder # 11320

E.johngosper@bigpond.com

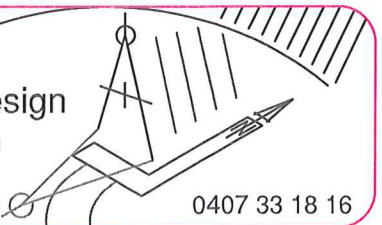

0407 33 18 16

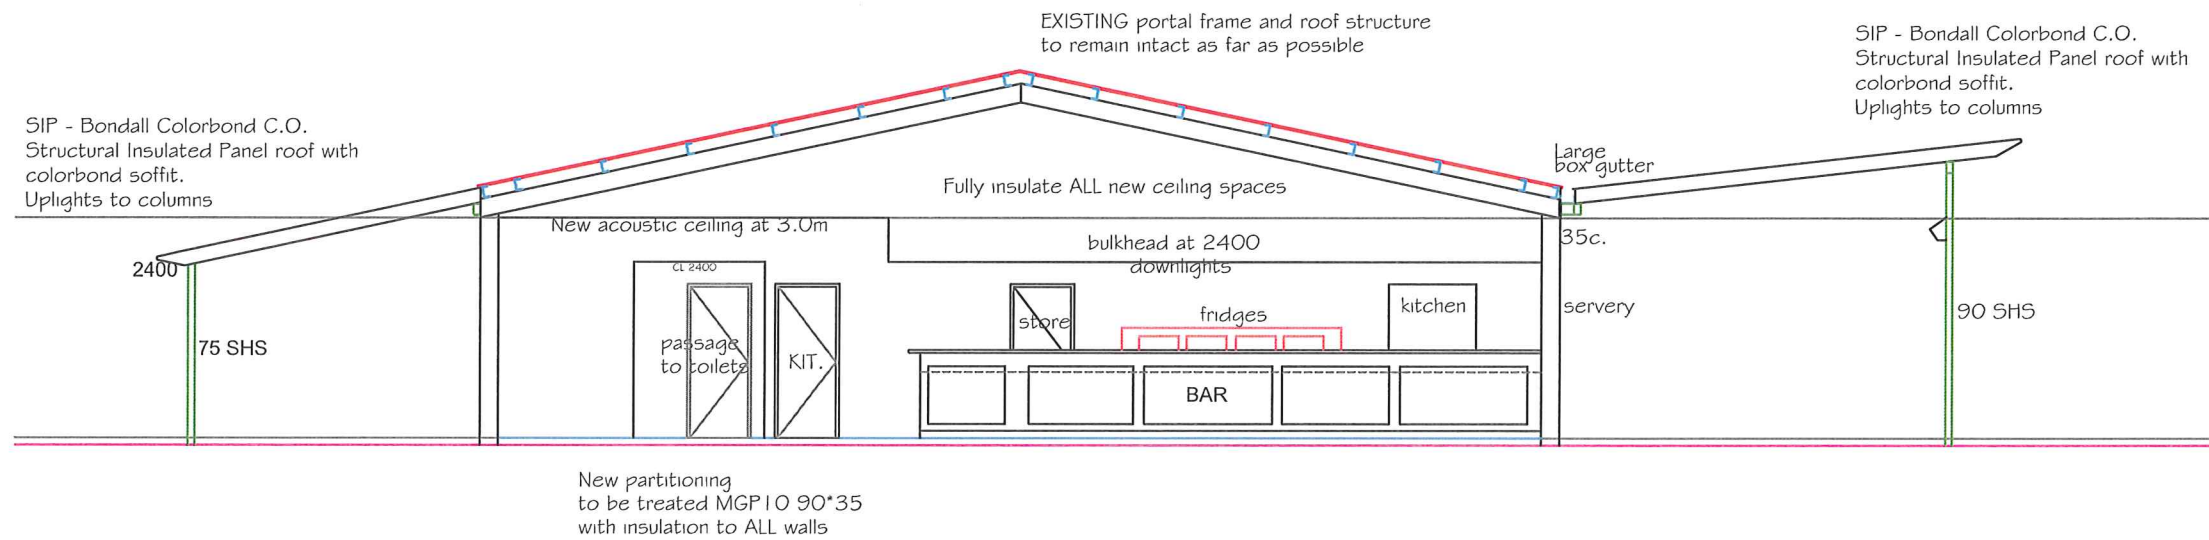

SECTION 1:100

Alterations and additions		<p>John Gosper Design Building Design and Drafting Registered Builder # 11320 E johngosper@bigpond.com</p>
Koorda Recreation Grounds KOORDA		
DRAWING TITLE	Section	
DRAWN John Gosper	SCALE 1:100@2A3	
DATE 9 Oct 2014	SHEET: A04-1 REV A	

0407 33 18 16